



Gevel West


Orthofotoplan B-Gebouw
Campus Schoonmeersen

Aantal foto's: 36
Schaal 1:100

Dries Druyts
Landmeetpraktijk 3
22 december 2023



Gevel Zuid

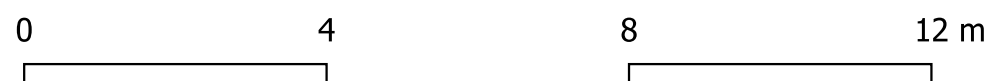

HO
GENT

Situatieschets



1:2.000

Residuen op grondcontrolepunten

Label	X error (cm)	Y error (cm)	Z error (cm)	Total (cm)	Image (pix)
1	-1.34489	4.95709	-2.11226	5.55366	1.386 (22)
2	-3.08302	0.0265498	-1.05671	3.2592	1.379 (15)
3	-2.75402	1.30266	-1.81687	3.54719	1.205 (16)
4	1.28126	0.0890885	1.33191	1.85028	1.378 (30)
5	2.35967	0.361505	1.55311	2.84796	1.465 (33)
6	2.35456	-0.435329	0.776411	2.5172	1.458 (32)
7	2.94827	-0.0577348	0.941737	3.09556	1.398 (31)
8	-0.781445	-3.54511	2.20059	4.24512	1.144 (18)
9	0.266123	-4.85963	-0.289044	4.87548	1.329 (18)
10	0.83126	-1.29133	-2.29436	2.76091	1.383 (18)
11	0.681339	1.43425	-0.977966	1.86487	1.416 (19)
12	-0.625474	1.2427	0.359956	1.43704	1.305 (19)
13	-0.609615	0.658519	-0.461265	1.00898	1.327 (14)
14	-1.44925	0.15843	1.81976	2.33173	1.308 (14)
Total	1.79372	2.2122	1.44804	3.19501	1.368